

**DRAINAGE LEGEND**

--- DRAINAGE AREA LINE

**EXISTING DRAINAGE AREA MAP**

VISTA PARK  
 BLOCK 8.01, LOTS 3.03 & 3.09  
 BOROUGH OF GIBBSBORO  
 CAMDEN COUNTY, NEW JERSEY



**Taylor Wiseman & Taylor**  
 ENGINEERS / SURVEYORS / SCIENTISTS  
 124 GAITHER DRIVE, SUITE 150, MOUNT LAUREL, NJ 08054  
 TELEPHONE: (856) 235-7200 FAX: (856) 722-9250  
 www.taylorwiseman.com  
 NJ CERTIFICATE OF AUTHORIZATION NO. 24GA28032900


DATE: MARCH 5, 2021 SCALE: 1" = 60' DRAWING NO. 021-16670-VISTADA

**NOTE:**  
 THIS PLAN IS TO BE USED FOR STORMWATER MANAGEMENT REPORT  
 AND EXISTING DRAINAGE AREA PURPOSES ONLY.



GRAPHIC SCALE: 1"=60'

**SHEET SIZE: 11" X 17"**

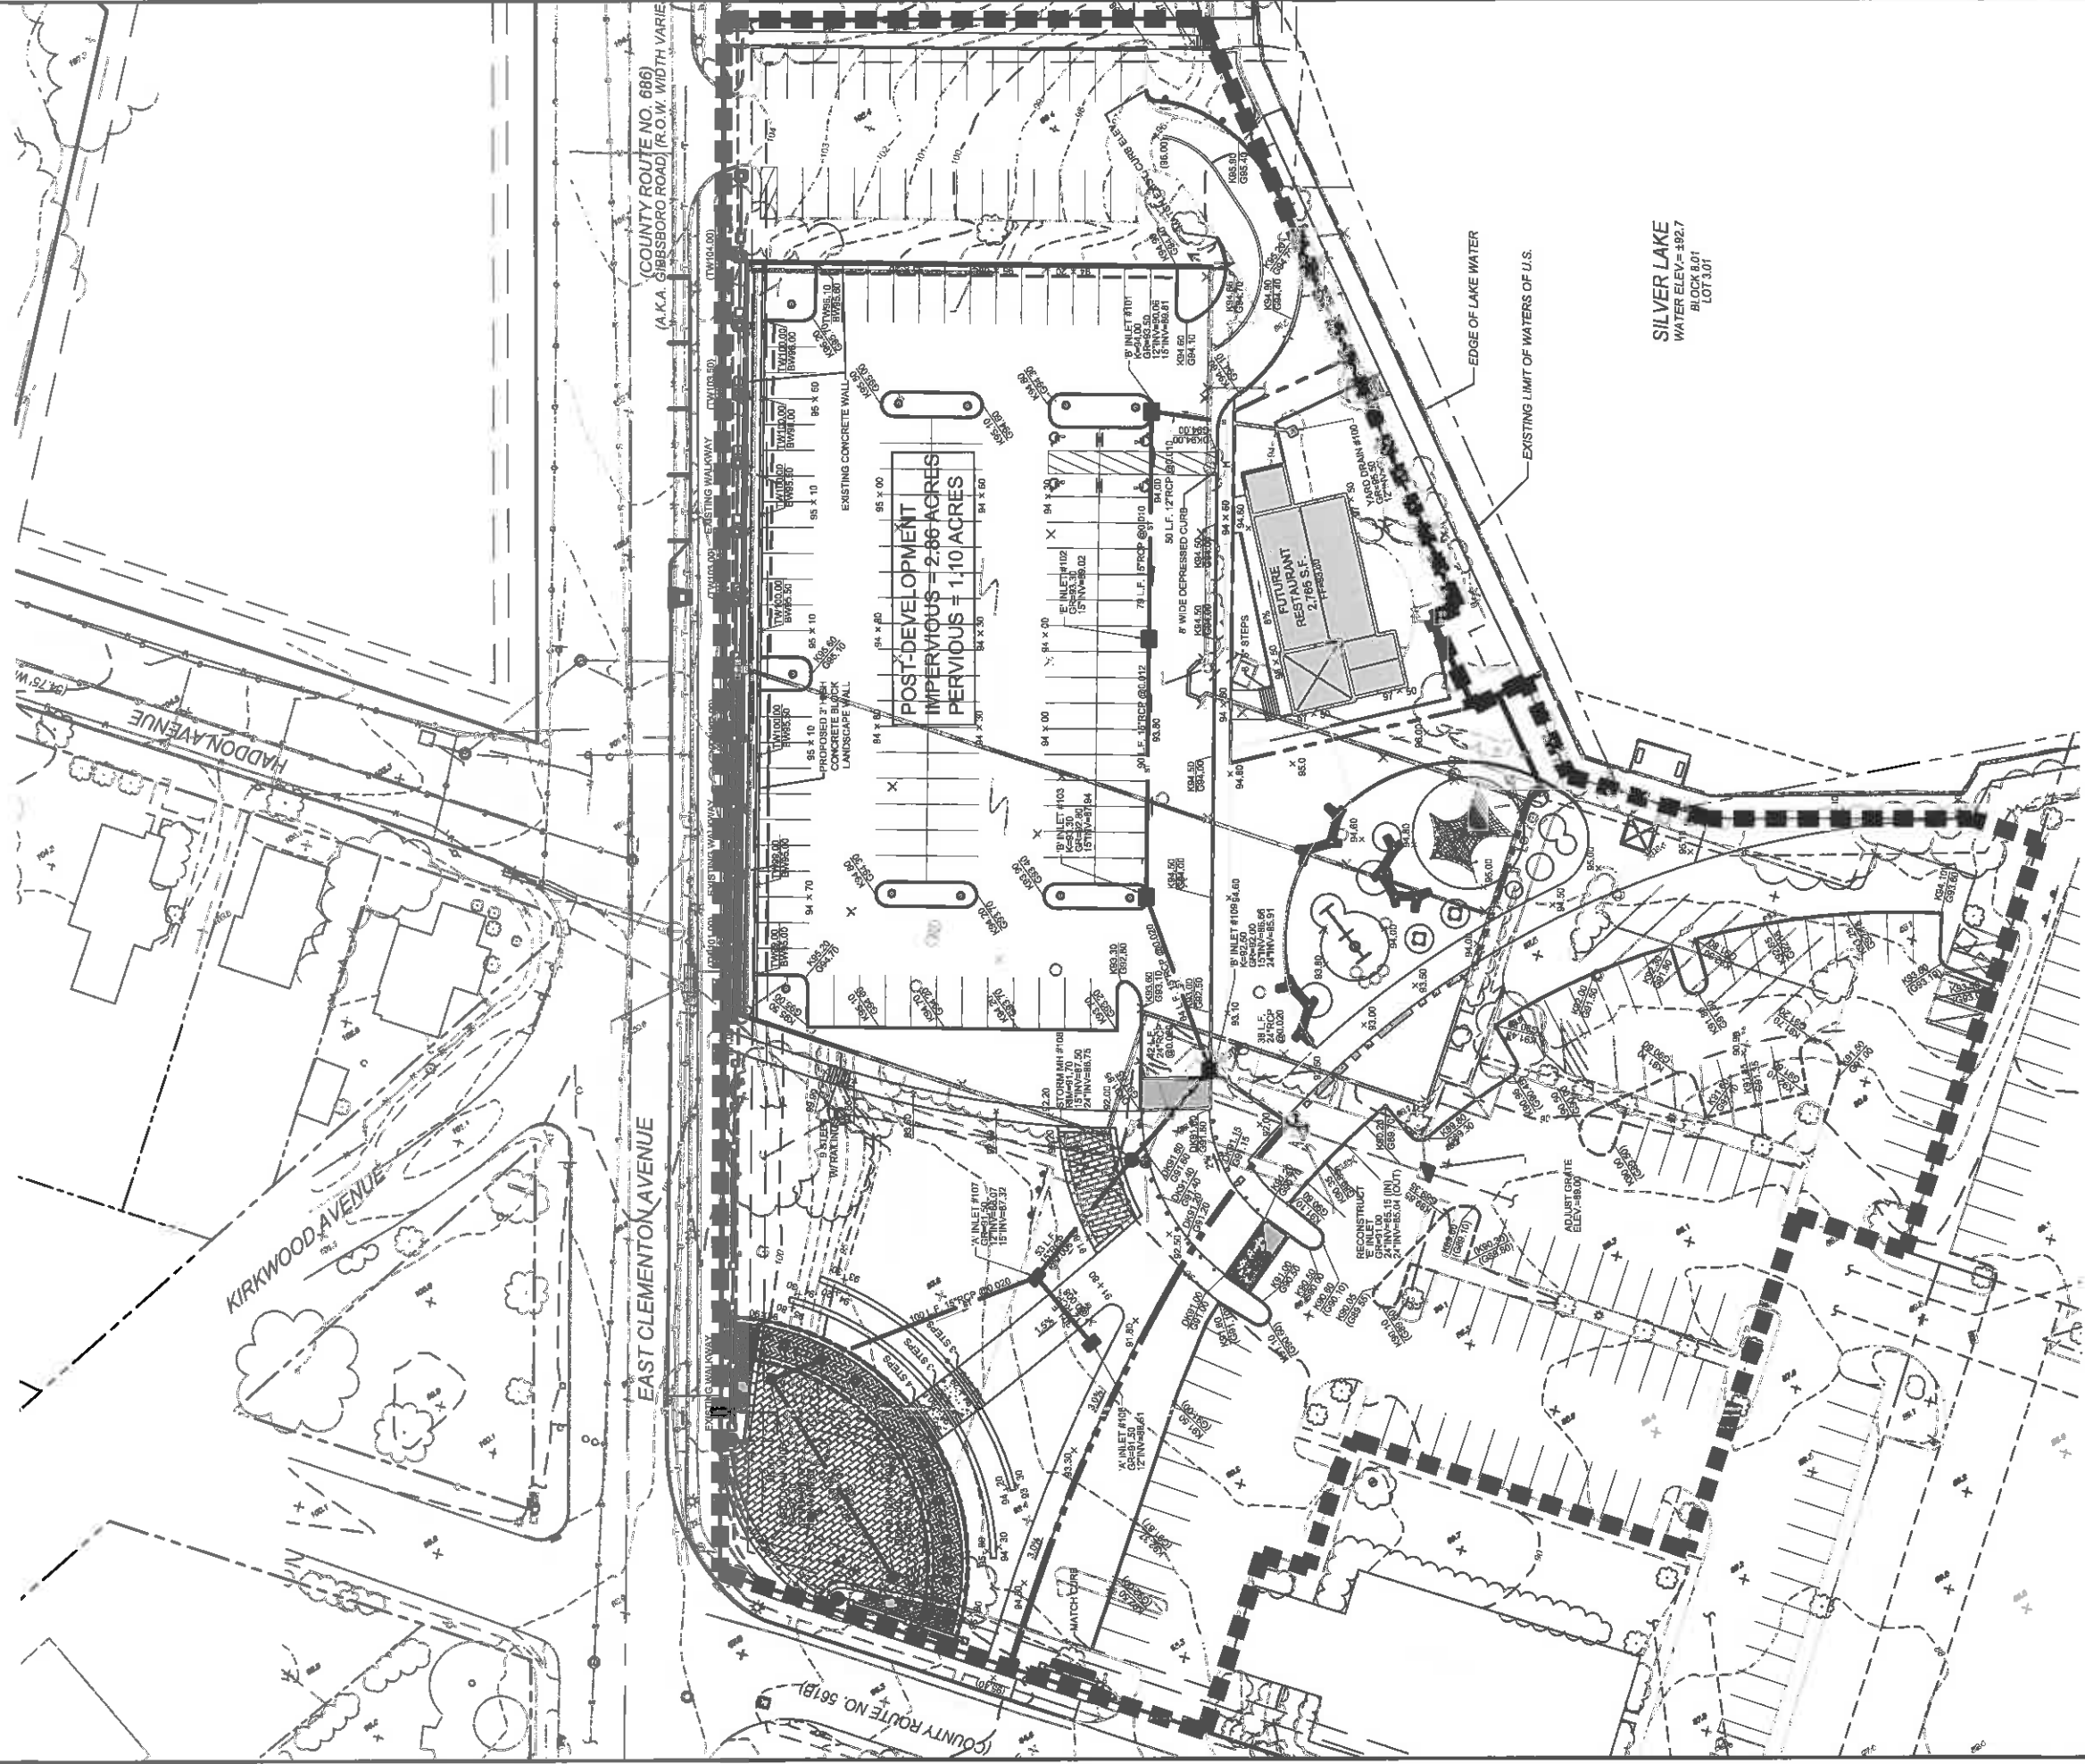

**DRAINAGE LEGEND**

--- DRAINAGE AREA LINE

**PROPOSED DRAINAGE AREA MAP**

VISTA PARK  
 BLOCK 8.01, LOTS 3.03 & 3.09  
 BOROUGH OF GIBBSBORO  
 CAMDEN COUNTY, NEW JERSEY



**Taylor Wiseman & Taylor**  
 ENGINEERS / SURVEYORS / SCIENTISTS  
 124 GAITHER DRIVE, SUITE 150, MOUNT LAUREL, NJ 08054  
 TELEPHONE: (856) 236-7200 FAX: (856) 722-9250  
 www.taylorwiseman.com  
 NJ CERTIFICATE OF AUTHORIZATION NO. 24GA28032900

DATE: MARCH 5, 2021 SCALE: 1" = 60' DRAWING NO. 021-16670-VISTADA

NOTE:  
 THIS PLAN IS TO BE USED FOR STORMWATER MANAGEMENT REPORT  
 AND PROPOSED DRAINAGE AREA PURPOSES ONLY.



GRAPHIC SCALE: 1"=60'

SHEET SIZE: 11" X 17"